



Townhouse Residential Street


Hanover Green

NOTE:
 THESE DRAWINGS ARE NOT FOR CONSTRUCTION. THESE PLANS ARE FOR SITE PLAN REVIEW AND ARE
 SUBJECT TO CHANGE. THE BUILDER RESERVES THE RIGHT TO MAKE CHANGES AS NEEDED TO THE FLOOR
 PLANS, ELEVATIONS AND BUILDING MATERIALS, INCLUDING ROOM SIZES AND LOCATION OF ROOMS.

CLIENT:



PROJECT NAME:
Hanover Green
 Block: 42 Lots: 37, 37.02, 38 & 41
 100 Deforest Avenue
 Township of East Hanover, Morris County, NJ

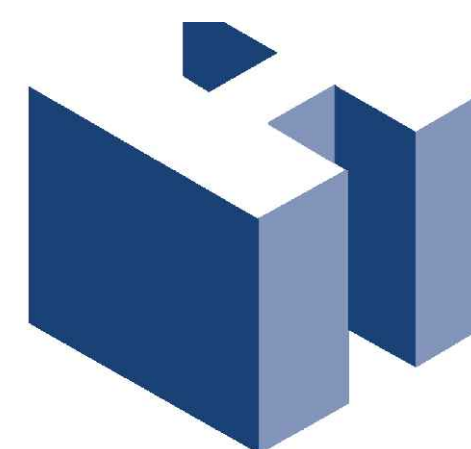

HOLLIDAY ARCHITECTS
 JACKSON COMMONS
 SUITE A4
 30 JACKSON ROAD
 MEDFORD, NJ 08055
 609.953.5373
 FAX: 609.953.5737



REVISIONS:		
1	1/5/21	Planning Board Comments
2	3/15/21	Planning Board Comments

SHEET TITLE:		SHEET NO.
32-Foot Townhome 3D Rendering		A-0
SCALE:	1/8" = 1'-0"	
PROJ. NO.:	20022	
DATE:	November 9, 2020	



Ring Road


Hanover Green

NOTE: THESE DRAWINGS ARE NOT FOR CONSTRUCTION. THESE PLANS ARE FOR SITE PLAN REVIEW AND ARE SUBJECT TO CHANGE. THE BUILDER RESERVES THE RIGHT TO MAKE CHANGES AS NEEDED TO THE FLOOR PLANS, ELEVATIONS AND BUILDING MATERIALS, INCLUDING ROOM SIZES AND LOCATION OF ROOMS.


CLIENT:



PROJECT NAME:
Hanover Green
 Block: 42 Lots: 37, 37.02, 38 & 41
 100 Deforest Avenue
 Township of East Hanover, Morris County, NJ

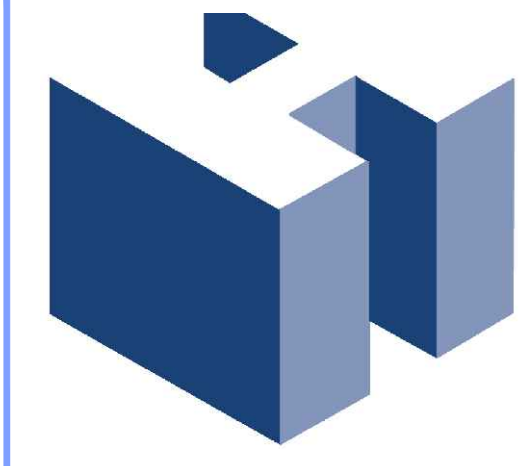

HOLLIDAY ARCHITECTS
 JACKSON COMMONS
 SUITE A4
 30 JACKSON ROAD
 MEDFORD, NJ 08055
 609.953.5373
 FAX: 609.953.5737

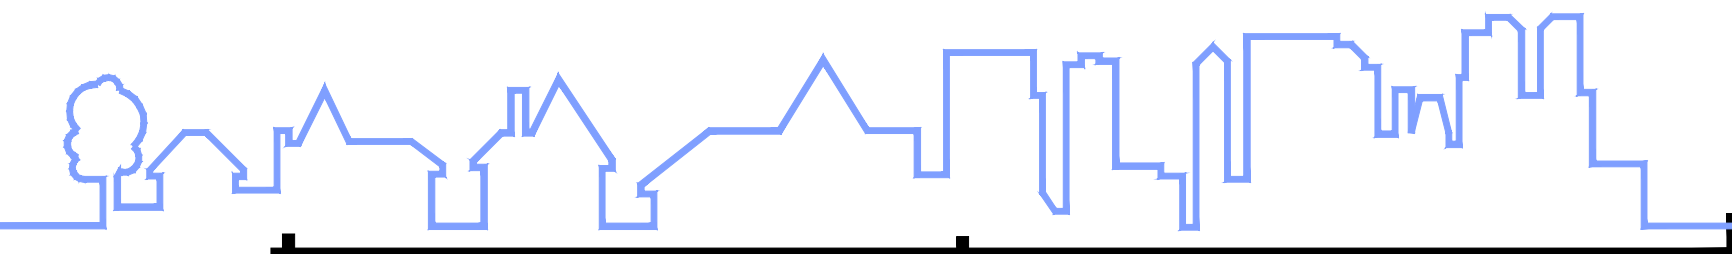

REVISIONS:		
1	1/5/21	Planning Board Comments
2	3/15/21	Planning Board Comments

SHEET TITLE: 28-Foot Townhome 3D Rendering		SHEET NO.
SCALE:	1/8" = 1'-0"	
PROJ. NO.:	20022	
DATE:	November 9, 2020	



River Road Entry


Hanover Green

NOTE: THESE DRAWINGS ARE NOT FOR CONSTRUCTION. THESE PLANS ARE FOR SITE PLAN REVIEW AND ARE SUBJECT TO CHANGE. THE BUILDER RESERVES THE RIGHT TO MAKE CHANGES AS NEEDED TO THE FLOOR PLANS, ELEVATIONS AND BUILDING MATERIALS, INCLUDING ROOM SIZES AND LOCATION OF ROOMS.


CLIENT:



PROJECT NAME:
Hanover Green
 Block: 42 Lots: 37, 37.02, 38 & 41
 100 Deforest Avenue
 Township of East Hanover, Morris County, NJ

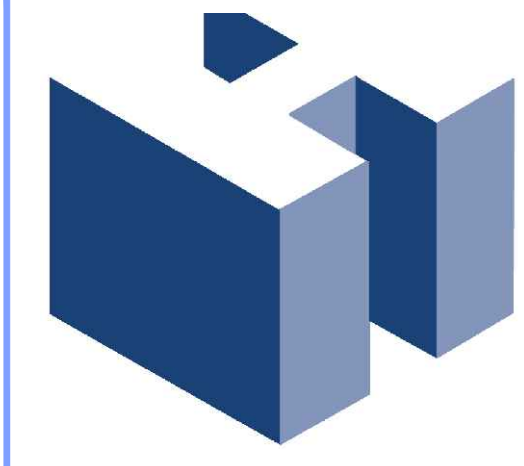

HOLLIDAY ARCHITECTS
 JACKSON COMMONS
 SUITE A4
 30 JACKSON ROAD
 MEDFORD, NJ 08055
 609.953.5373
 FAX: 609.953.5737

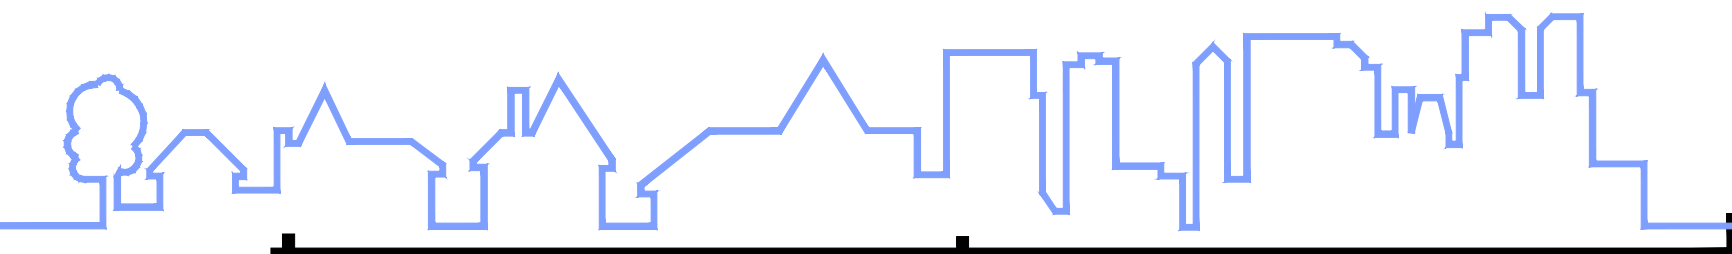

REVISIONS:		
1	1/5/21	Planning Board Comments
2	3/15/21	Planning Board Comments

SHEET TITLE: 3-Story, 24-Ft Townhome 3D Rendering		SHEET NO.
SCALE:	1/8" = 1'-0"	
PROJ. NO.:	20022	
DATE:	November 9, 2020	